


# SIGN SUMMARY

3 X 31-0552\*



30" X 30"

2 X 80-9928

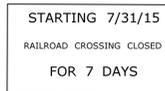

60" X 30"

2 X 80-1613



30" X 24"

2 X 80-9710



30" X 24"

3 X 80-9710



30" X 24"

3 X 80-9080



48" X 30"

5 X 80-9913



60" X 10"

2 X 80-9928




60" X 30"

2 X 80-9603



36" X 36"

5 X 80-9928

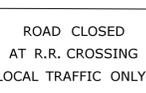

60" X 30"

3 X 80-9710



30" X 24"

**32 SIGNS TOTAL**



\* TO BE PAID FOR UNDER ITEM #1220027 - CONSTRUCTION SIGNS

# DETOUR NOTES

1. THIS PLAN IS INTENDED TO DESCRIBE MAINTENANCE AND PROTECTION OF TRAFFIC ACTIVITIES ASSOCIATED WITH DETOURING TRAFFIC FOR CONSTRUCTION OF THE RAILROAD CROSSING SURFACE AND THE ROADWAY APPROACHES. IN GENERAL, MAINTENANCE AND PROTECTION OF TRAFFIC ACTIVITIES SHALL BE PERFORMED IN ACCORDANCE WITH THE CONDOT FORM 815 AND SUPPLEMENTAL SPECIAL PROVISION SPECIFICATIONS CONTAINED IN THE CONTRACT DOCUMENTS.
2. ALL ADVANCE WARNING SIGNS TO BE POST MOUNTED.
3. EXISTING TRAFFIC SIGNS SHALL BE REMOVED OR COVERED IF IN CONFLICT WITH THE TRAFFIC CONTROL PLAN.
4. SIGN LOCATIONS MAY BE REVISED BY THE ENGINEER TO MEET FIELD CONDITIONS.
5. UPON COMPLETION OF THE WORK, EXISTING TRAFFIC SIGNS AND PAVEMENT MARKINGS SHALL BE RE-ESTABLISHED AS DIRECTED BY THE ENGINEER.
6. "STARTING 7/31/15 RAILROAD CROSSING CLOSED FOR 7 DAYS" SIGN TO BE INSTALLED ONE WEEK PRIOR TO THE ROAD CLOSURE.
7. SIGNS 31-0552 AND 80-9080 TO BE MOUNTED ON CONSTRUCTION BARRICADE.

# SYMBOL LEGEND


- POST MOUNTED SIGN (1 METAL POST)
- POST MOUNTED SIGN (2 METAL POST)
- HIGH INTENSITY BARRICADE WARNING LIGHT
- CONSTRUCTION BARRICADE TYPE III
- TRAFFIC DRUM

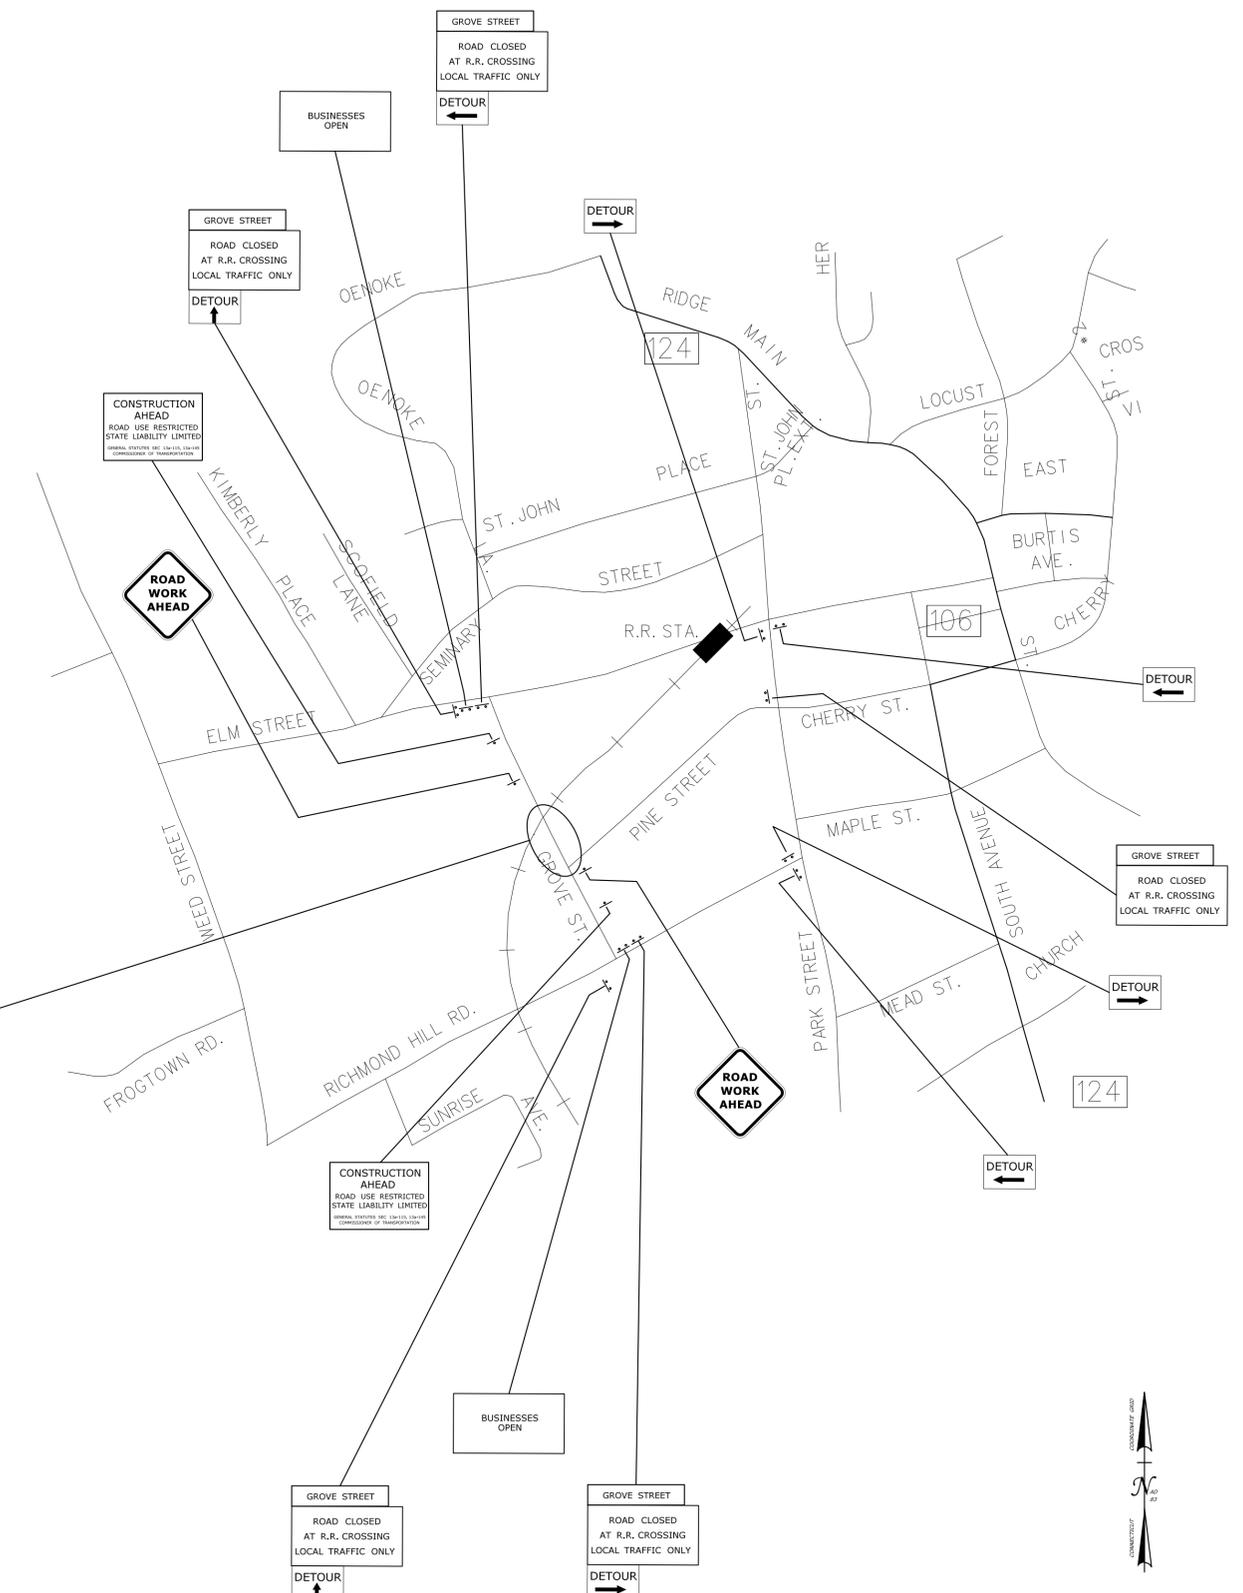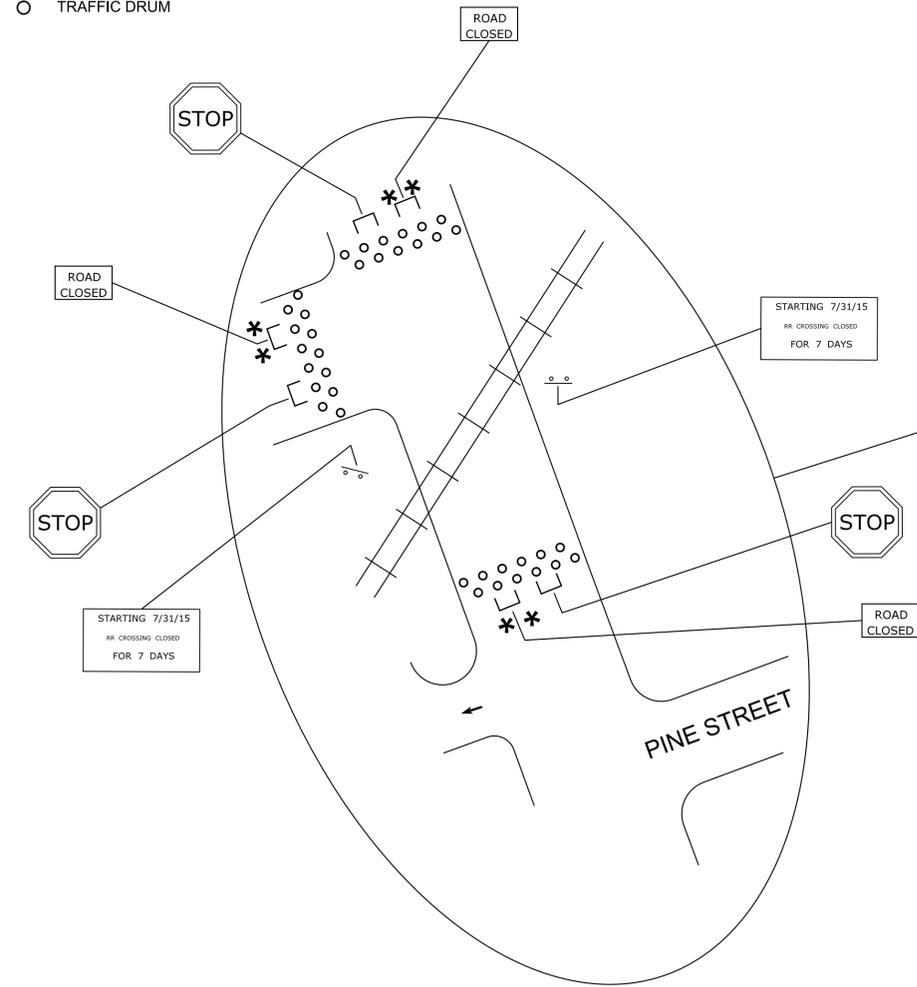

REV.	DATE	REVISION DESCRIPTION	SHEET NO.

THE INFORMATION, INCLUDING ESTIMATED QUANTITIES OF WORK SHOWN ON THESE SHEETS IS BASED ON LIMITED INVESTIGATIONS BY THE STATE AND IS IN NO WAY WARRANTED TO INDICATE THE CONDITIONS OF ACTUAL QUANTITIES OF WORK WHICH WILL BE REQUIRED.

DESIGNER/DRAFTER: JC  
 CHECKED BY: SPC  
 NOT TO SCALE

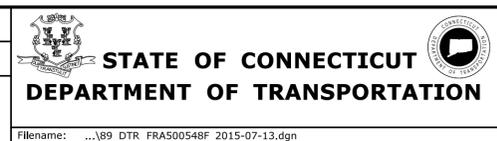

SIGNATURE/BLOCK:  
**OFFICE OF ENGINEERING**  
 APPROVED BY:

PROJECT TITLE:  
**CROSSING REPLACEMENT  
 GROVE STREET**

TOWN: **NEW CANAAN**  
 DRAWING TITLE: **DETOUR PLAN**

PROJECT NO. -  
 DRAWING NO. -  
 SHEET NO.